


1 **Dunn House Ground Fl.**  
A361 SCALE: 1:50

REVISION RECORDS

2022-09-01 Issued For Coordination

ISSUE RECORDS

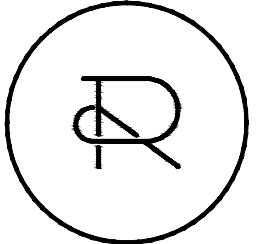

**REFLECT**  
**ARCHITECTURE**  
info@reflectarchitecture.com  
416.453.3639

DO NOT SCALE DRAWINGS.

ALL WORK SHALL BE CONDUCTED IN ACCORDANCE WITH ALL STATUTES, BY LAWS, CODES AND REGULATIONS OF THE AUTHORITIES HAVING JURISDICTION OVER THIS PROJECT.

THIS DRAWING IS THE PROPERTY OF REFLECT ARCHITECTURE AND MAY NOT BE REPRODUCED OR USED WITHOUT THE EXPRESSED CONSENT OF THE ARCHITECT. THE CONTRACTOR IS RESPONSIBLE FOR CHECKING AND VERIFYING ALL LEVELS AND DIMENSIONS AND SHALL REPORT ALL DISCREPANCIES TO THE ARCHITECT AND OBTAIN CLARIFICATION PRIOR TO COMMENCING WORK.

GENERAL NOTES


**BURDEN'S POINT**  
**SALVAGE, NL**



2202	1:50	MM	TW
PROJECT	SCALE	DRAWN	REVIEWED

DUNN HOUSE GROUND  
FL. FURNITURE PLAN


**A361**

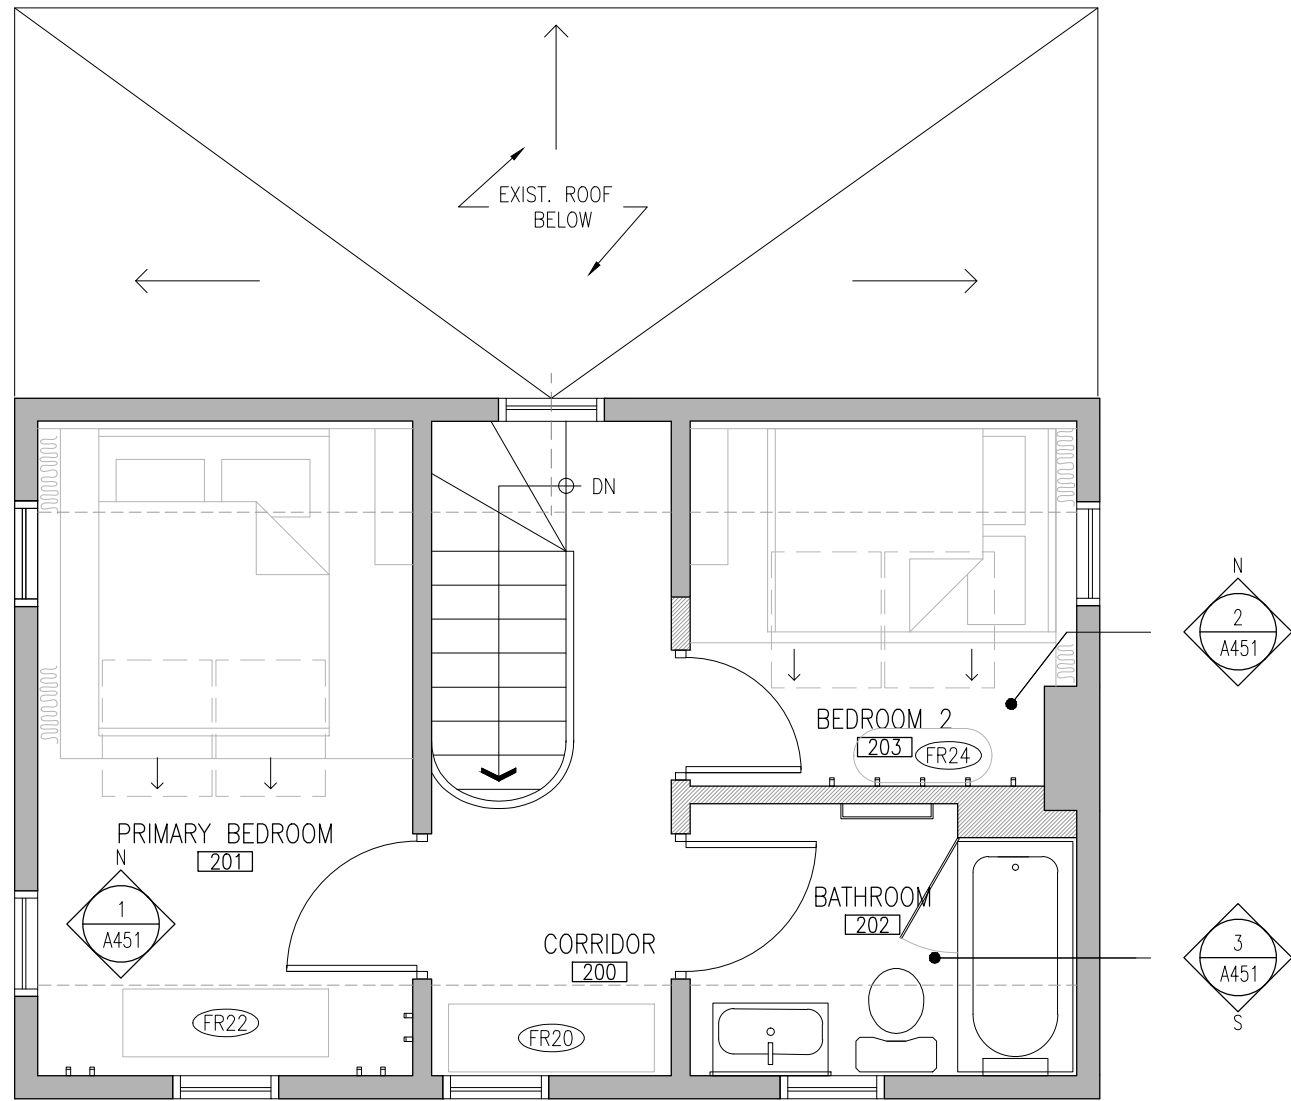

REVISION RECORDS

2022-09-01 Issued For Coordination

ISSUE RECORDS

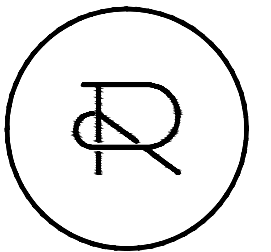

**REFLECT**  
**ARCHITECTURE**  
 info@reflectarchitecture.com  
 416.453.3639

DO NOT SCALE DRAWINGS.

ALL WORK SHALL BE CONDUCTED IN ACCORDANCE WITH ALL STATUTES, BY LAWS, CODES AND REGULATIONS OF THE AUTHORITIES HAVING JURISDICTION OVER THIS PROJECT.

THIS DRAWING IS THE PROPERTY OF REFLECT ARCHITECTURE AND MAY NOT BE REPRODUCED OR USED WITHOUT THE EXPRESSED CONSENT OF THE ARCHITECT. THE CONTRACTOR IS RESPONSIBLE FOR CHECKING AND VERIFYING ALL LEVELS AND DIMENSIONS AND SHALL REPORT ALL DISCREPANCIES TO THE ARCHITECT AND OBTAIN CLARIFICATION PRIOR TO COMMENCING WORK.

GENERAL NOTES

**BURDEN'S POINT**  
**SALVAGE, NL**




2202	1:50	MM	TW
PROJECT	SCALE	DRAWN	REVIEWED

DUNN HOUSE SECOND  
 FL. FURNITURE PLAN

**A362**

1 **Dunn House Second Fl.**  
 A362 SCALE: 1:50

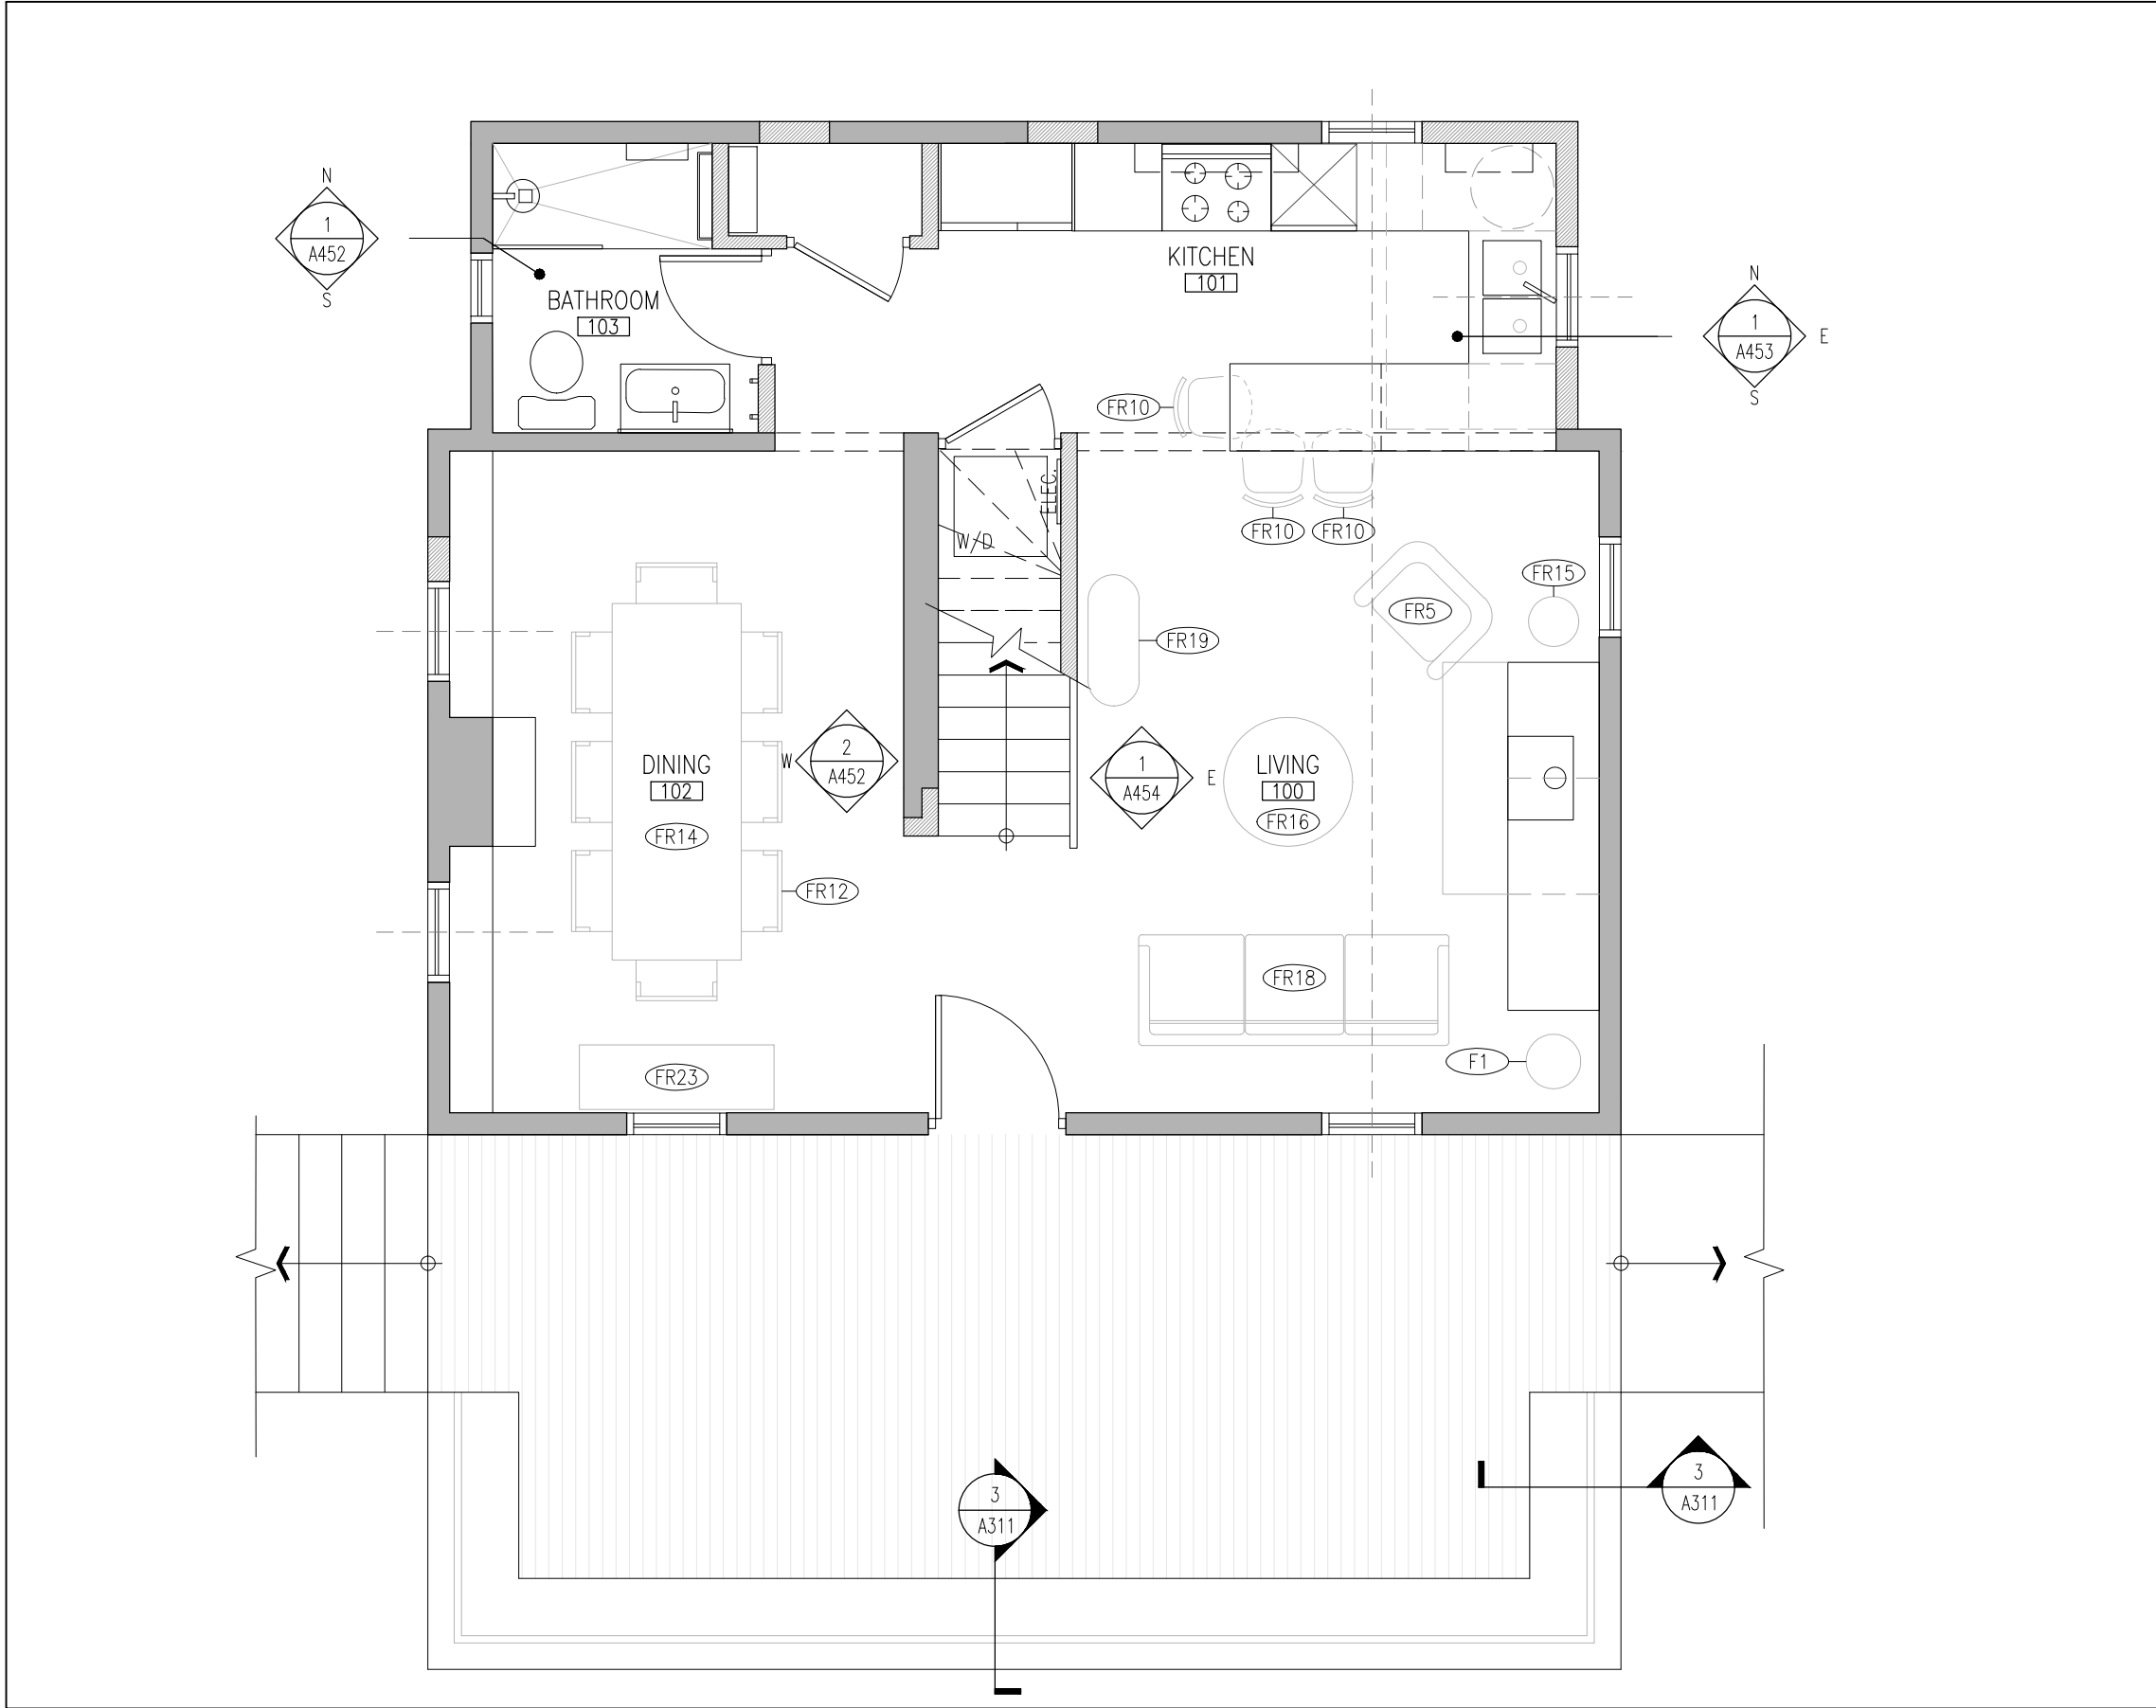


1 Burden House Ground Fl.  
A363 SCALE: 1:50

REVISION RECORDS

2022-09-01 Issued For Coordination

ISSUE RECORDS

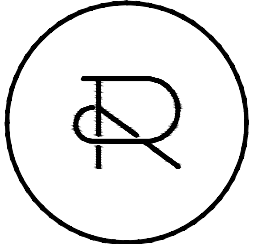

**REFLECT**  
ARCHITECTURE  
info@reflectarchitecture.com  
416.453.3639

DO NOT SCALE DRAWINGS.

ALL WORK SHALL BE CONDUCTED IN ACCORDANCE WITH ALL STATUTES, BY LAWS, CODES AND REGULATIONS OF THE AUTHORITIES HAVING JURISDICTION OVER THIS PROJECT.

THIS DRAWING IS THE PROPERTY OF REFLECT ARCHITECTURE AND MAY NOT BE REPRODUCED OR USED WITHOUT THE EXPRESSED CONSENT OF THE ARCHITECT. THE CONTRACTOR IS RESPONSIBLE FOR CHECKING AND VERIFYING ALL LEVELS AND DIMENSIONS AND SHALL REPORT ALL DISCREPANCIES TO THE ARCHITECT AND OBTAIN CLARIFICATION PRIOR TO COMMENCING WORK.

GENERAL NOTES


**BURDEN'S POINT**  
SALVAGE, NL



2202	1:50	MM	TW
PROJECT	SCALE	DRAWN	REVIEWED

BURDEN HOUSE GROUND  
FL. FURNITURE PLAN


**A363**

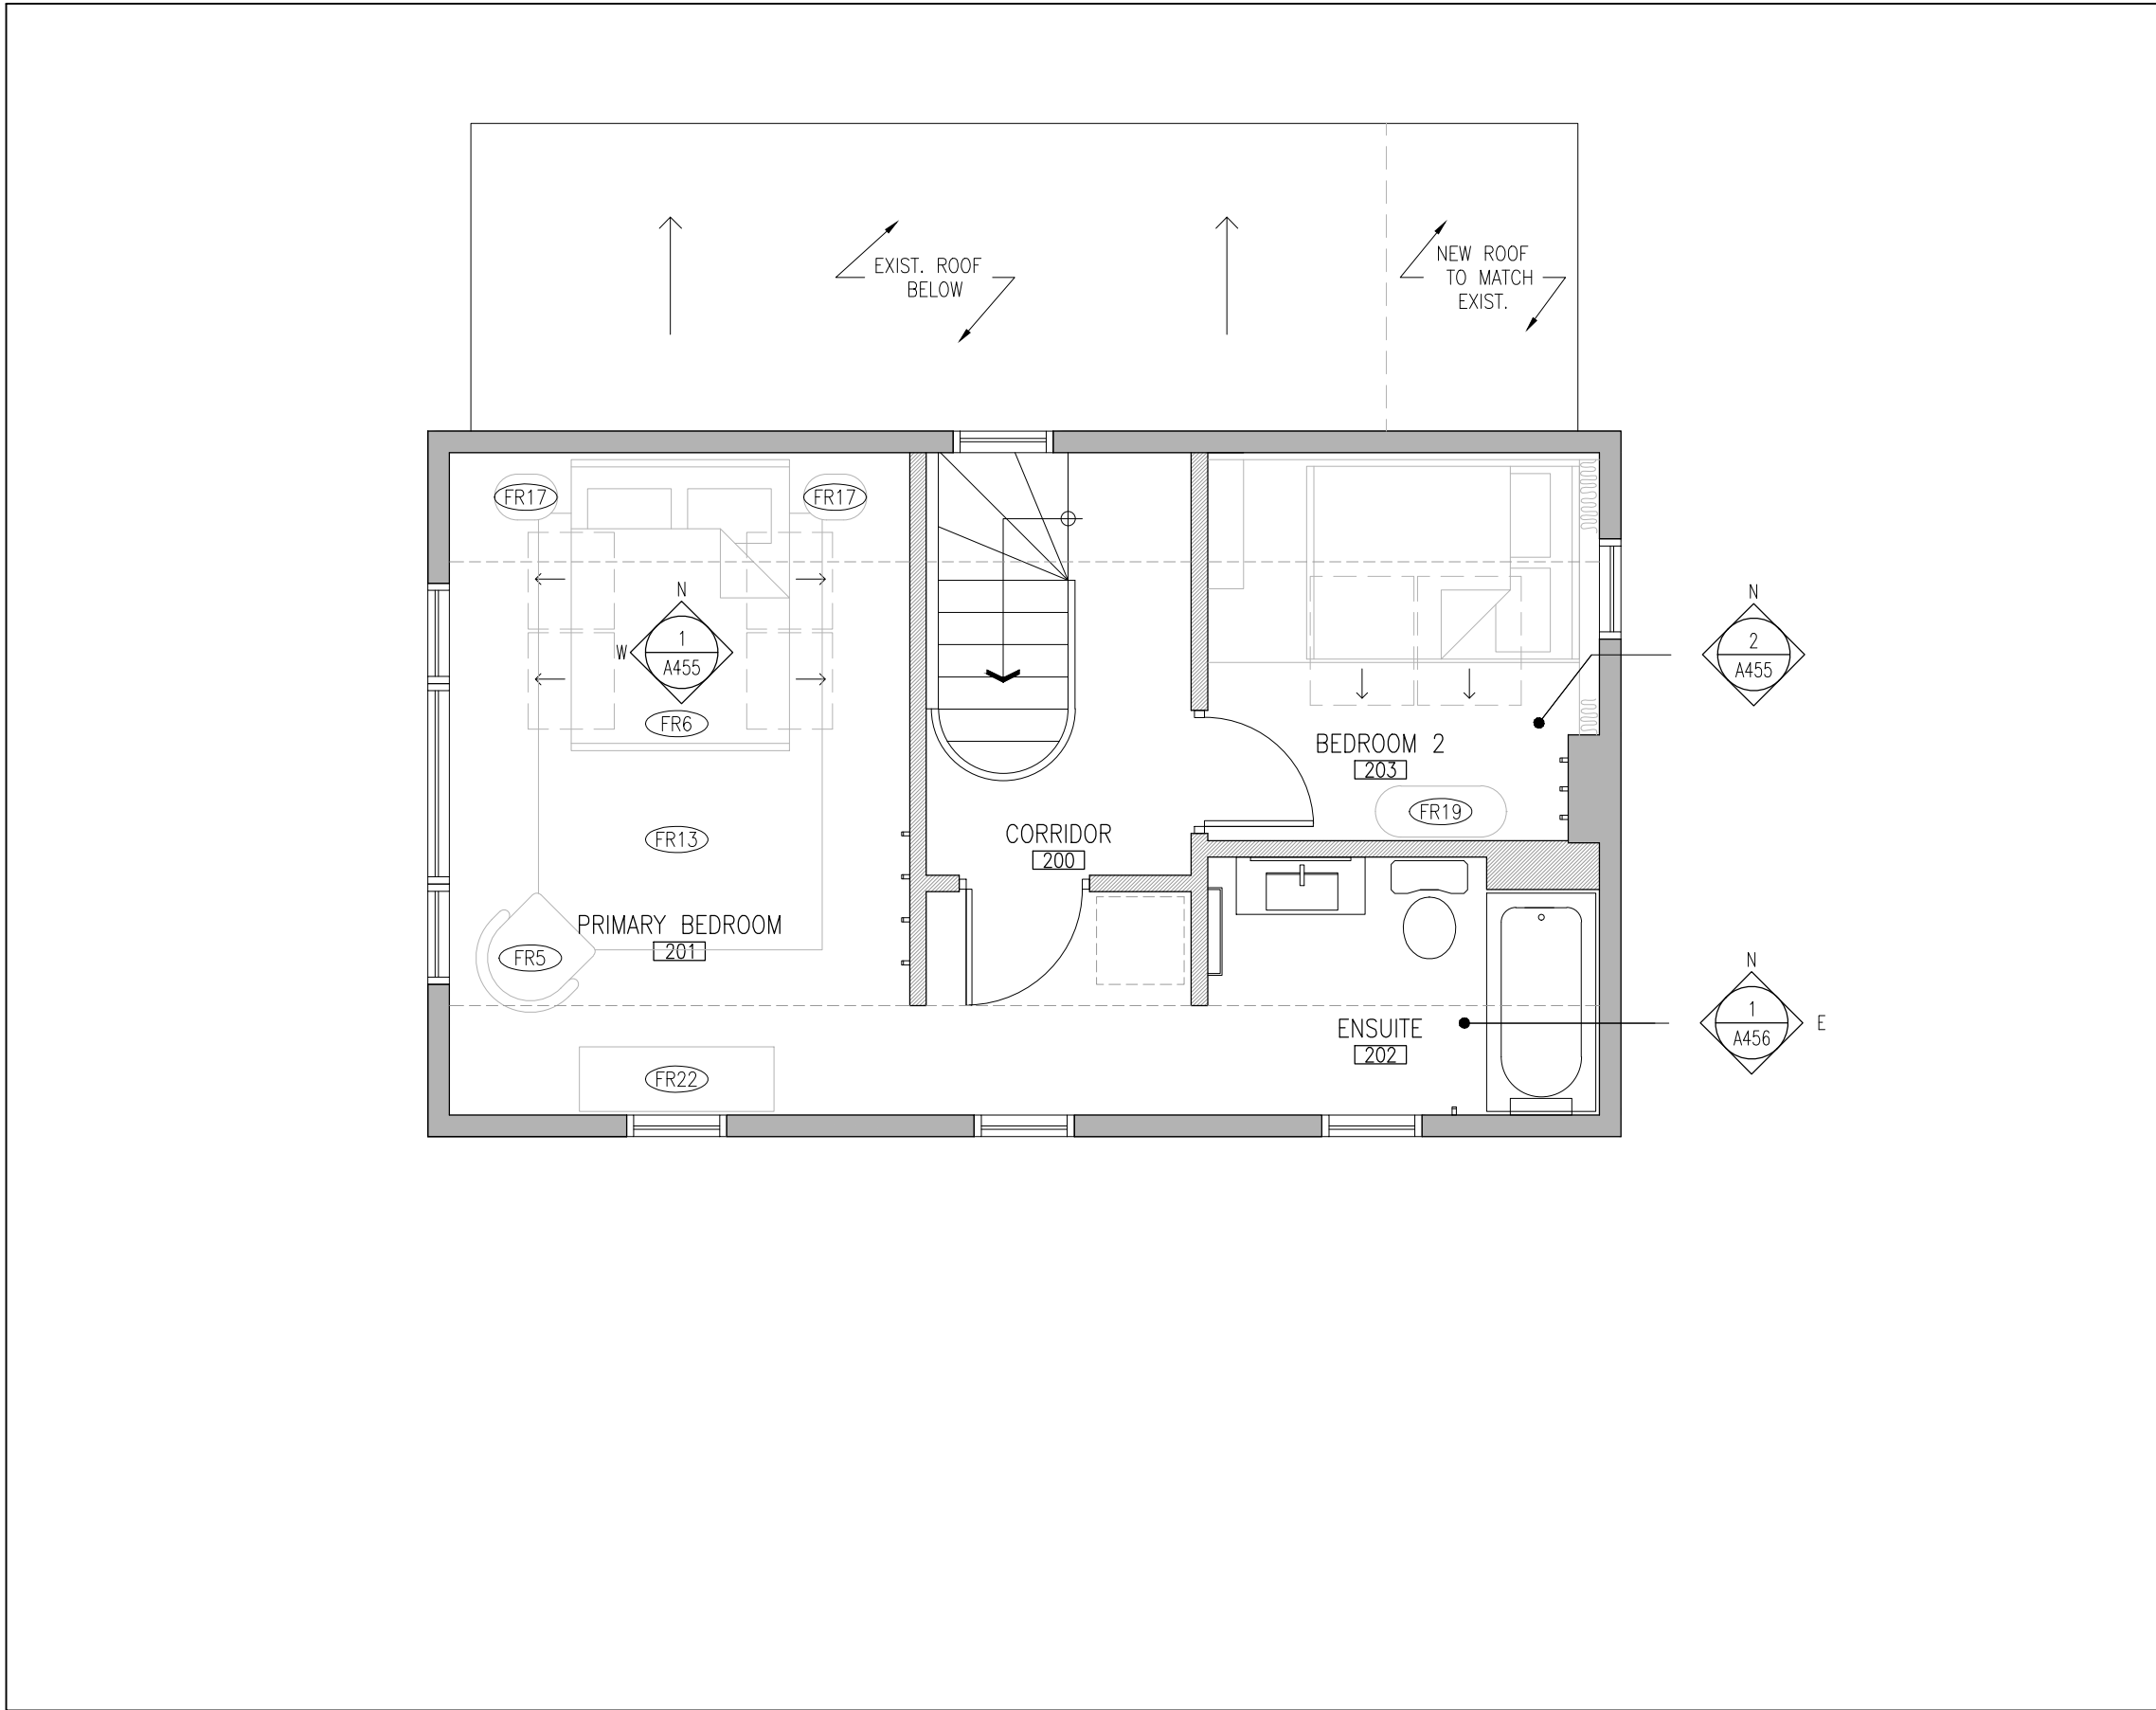

REVISION RECORDS

2022-09-01 Issued For Coordination

ISSUE RECORDS

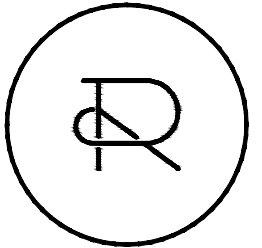

**REFLECT**  
ARCHITECTURE

info@reflectarchitecture.com  
416.453.3639

DO NOT SCALE DRAWINGS.

ALL WORK SHALL BE CONDUCTED IN ACCORDANCE WITH ALL STATUTES, BY LAWS, CODES AND REGULATIONS OF THE AUTHORITIES HAVING JURISDICTION OVER THIS PROJECT.

THIS DRAWING IS THE PROPERTY OF REFLECT ARCHITECTURE AND MAY NOT BE REPRODUCED OR USED WITHOUT THE EXPRESSED CONSENT OF THE ARCHITECT. THE CONTRACTOR IS RESPONSIBLE FOR CHECKING AND VERIFYING ALL LEVELS AND DIMENSIONS AND SHALL REPORT ALL DISCREPANCIES TO THE ARCHITECT AND OBTAIN CLARIFICATION PRIOR TO COMMENCING WORK.

GENERAL NOTES

**BURDEN'S POINT**  
SALVAGE, NL



2202	1:50	MM	TW
PROJECT	SCALE	DRAWN	REVIEWED

BURDEN HOUSE SECOND FL. FURNITURE PLAN

**A364**

1 Burden House Second Fl.  
A364 SCALE: 1:50